



COPYRIGHT: The copyright of this drawing is vested in Lawrenson Associates Ltd. It shall not be used without permission for any purpose. DO NOT SCALE FROM THIS DRAWING FOR CONSTRUCTION PURPOSES - WORK TO FIGURED DIMENSIONS ONLY. ALL DIMENSIONS ARE IN MILLIMETRES UNLESS STATED OTHERWISE.

NOTES


1. This drawing to be read in conjunction with all Lawrenson Associates drawings and specification.
2. Any work commenced on site prior to obtaining Planning Permission and Full Plans Building Regulation Approval is done so entirely at the Building Owners own risk.

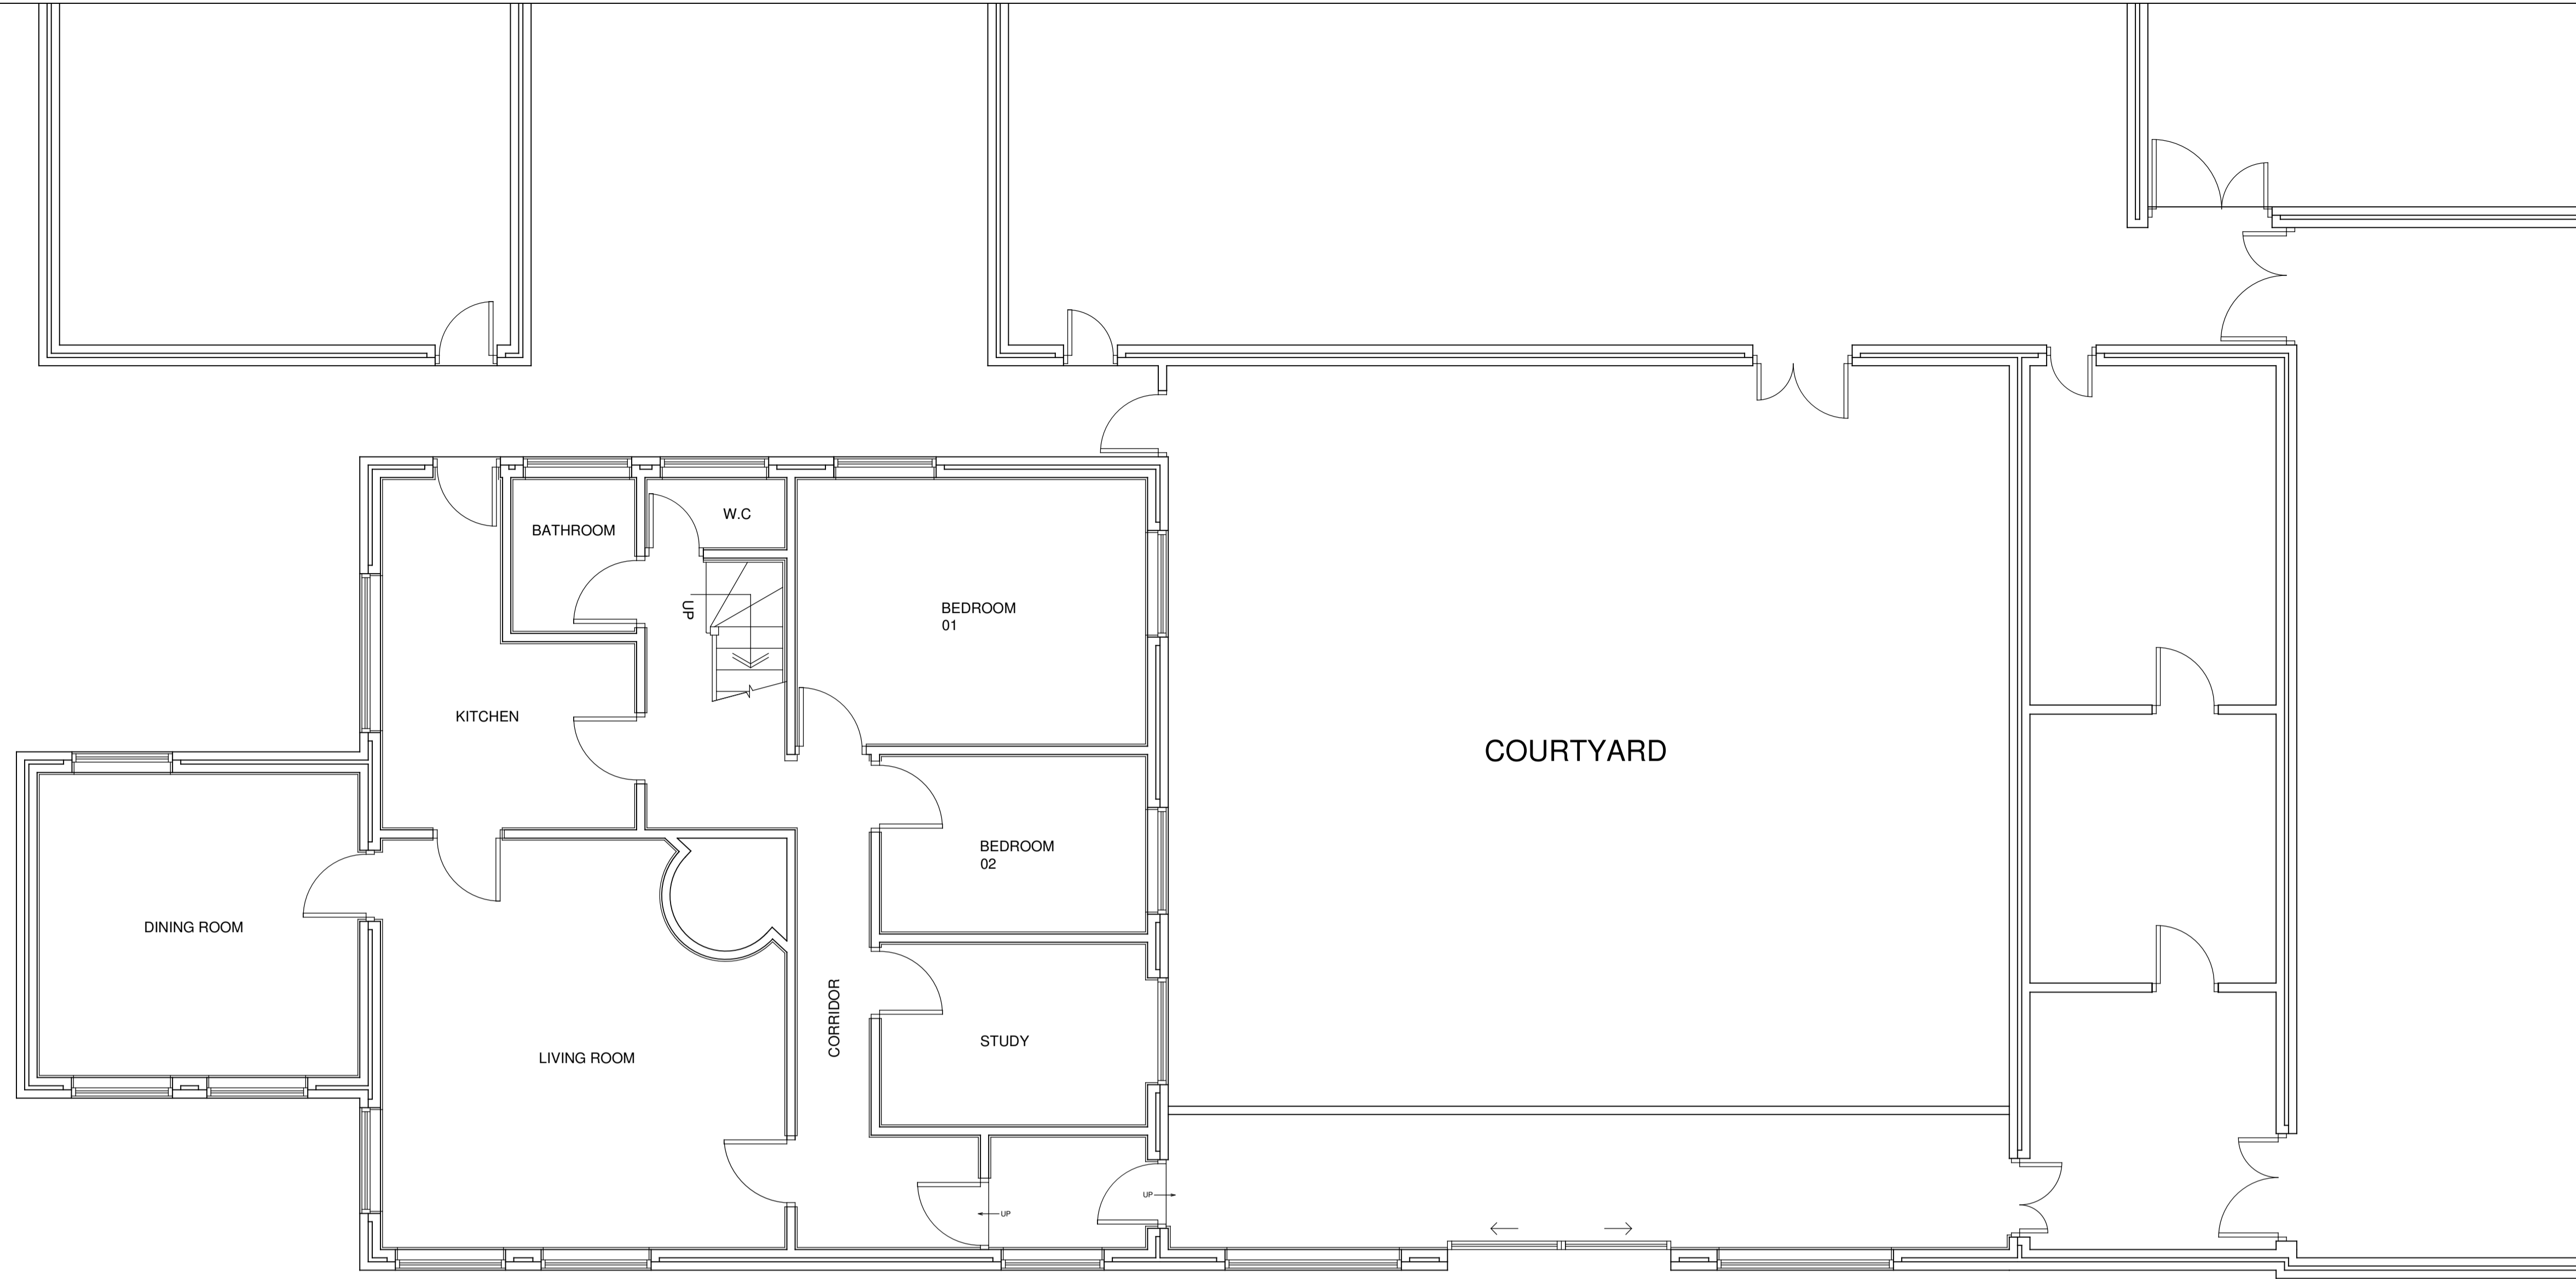

PART GROUND FLOOR PLAN
AS EXISTING

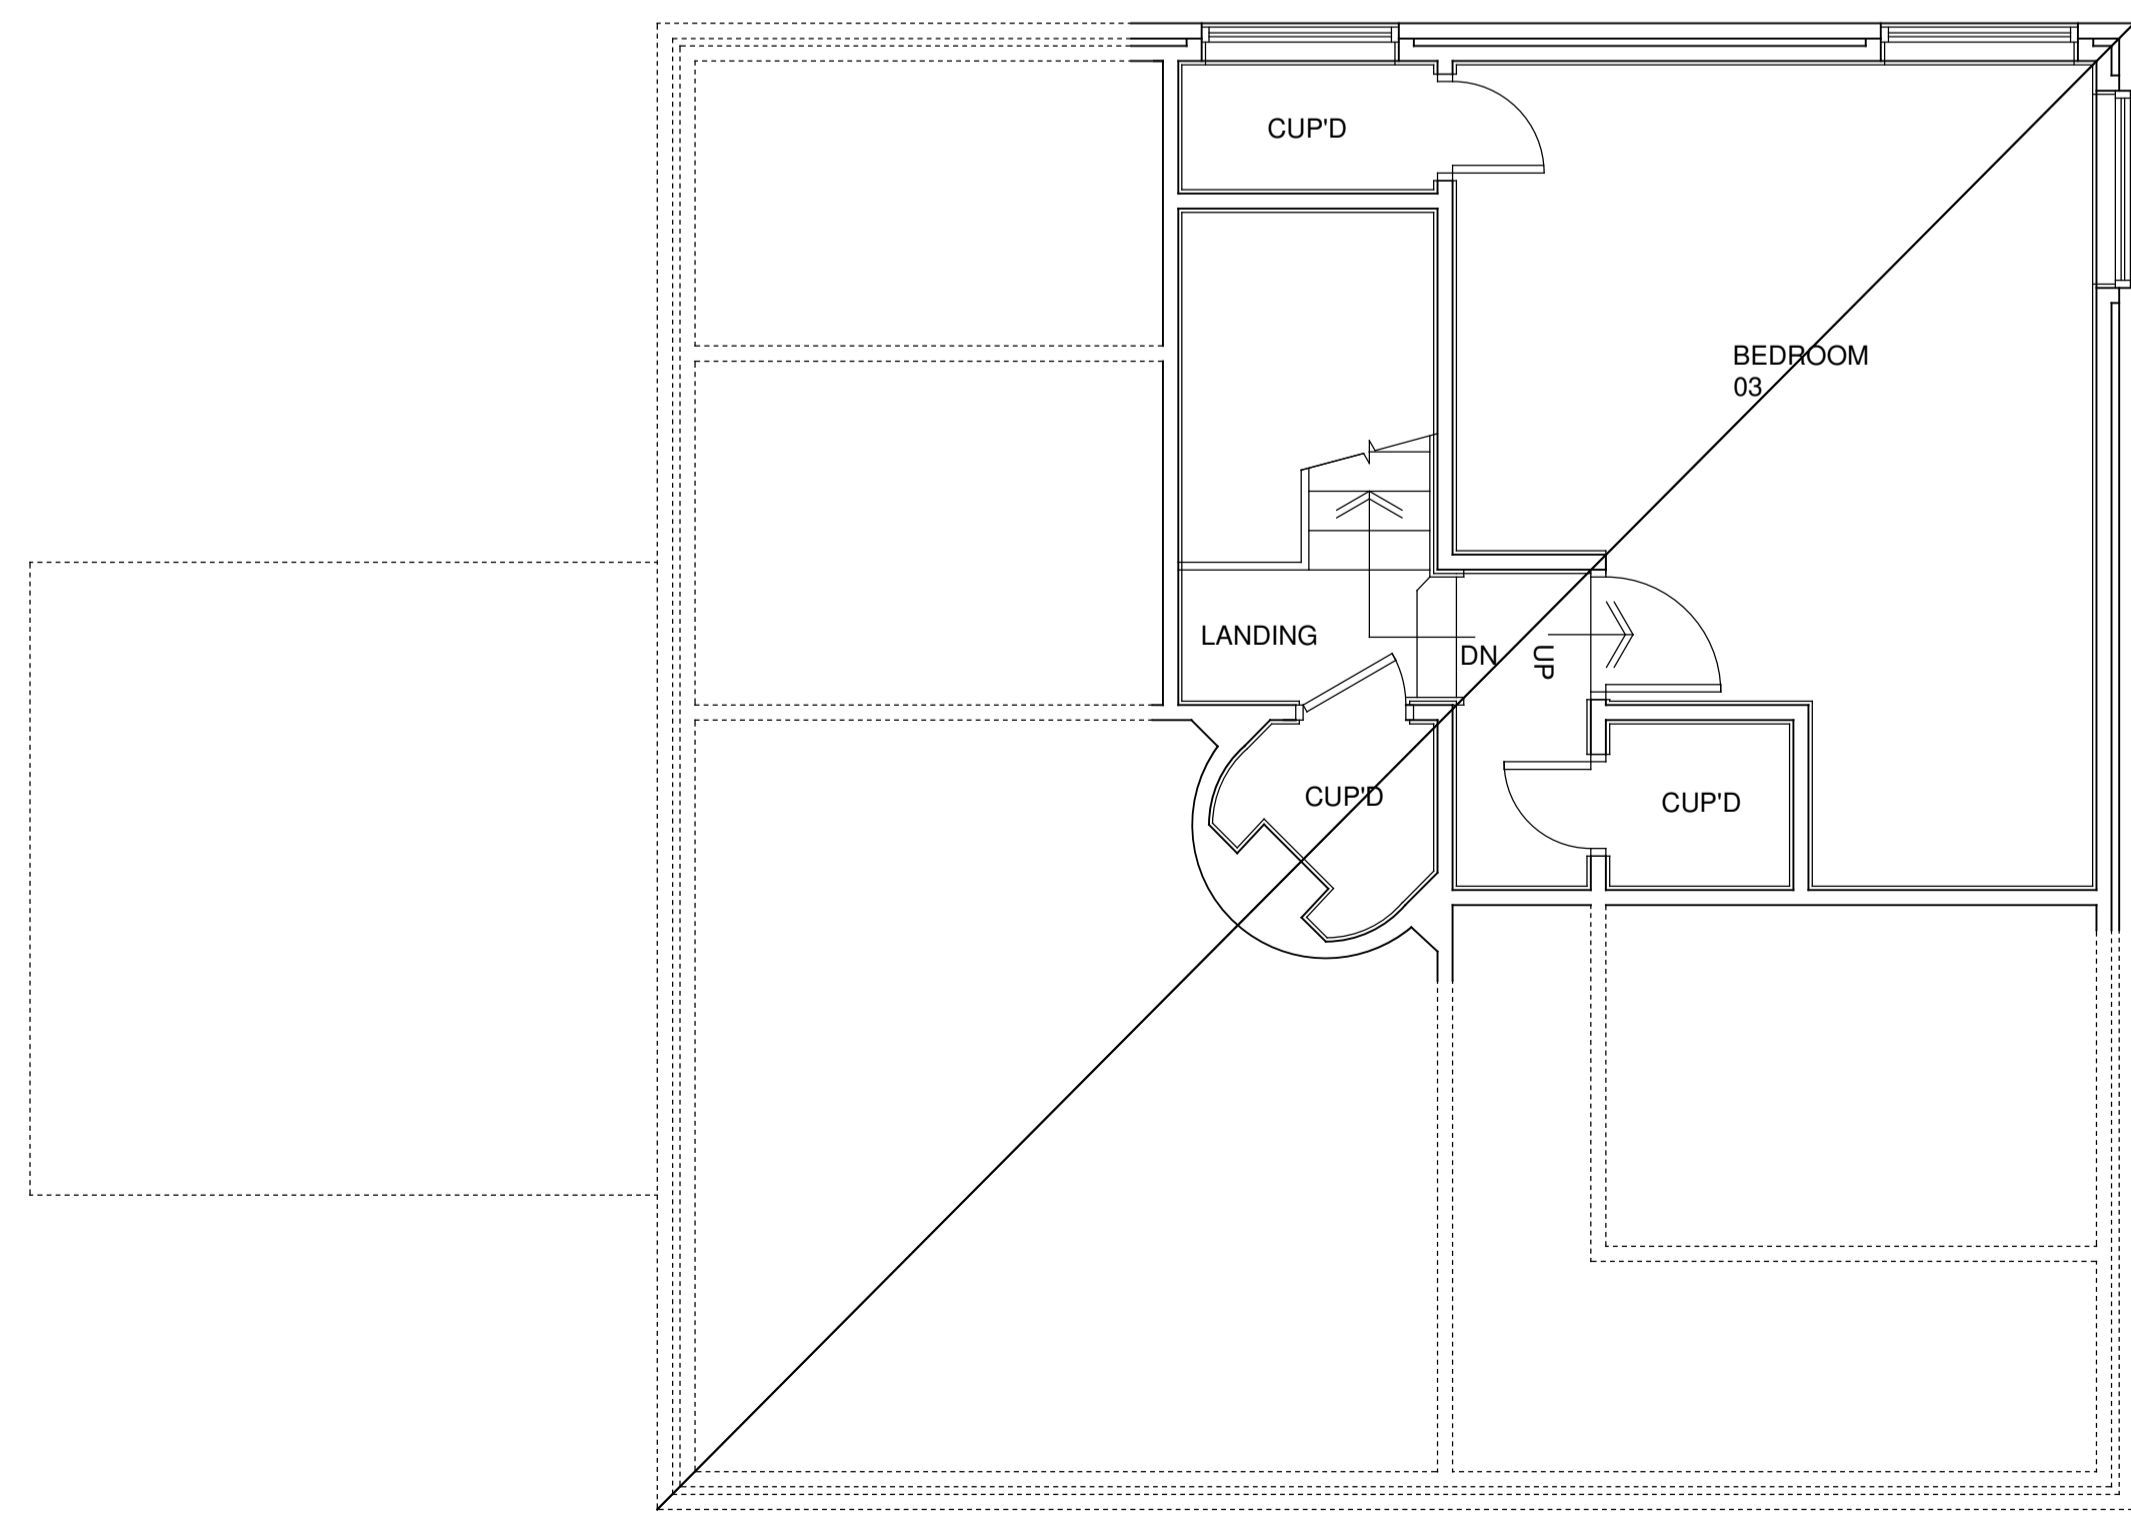

PART FIRST FLOOR PLAN
AS EXISTING

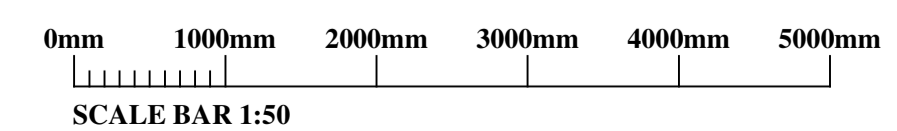

| Rev | Description | Date |
|-----|-------------|------|
|-----|-------------|------|

Project
PROPOSED CHANGE OF USE FROM RESIDENTIAL ACCOMODATION TO A COMMUNITY ROOM & THE ERECTION OF A LINK EXTENSION AT EMMANUEL BAPTIST CHURCH, FLEETWOODS LANE, NETHERTON, BOOTLE, L30 0QG.

Client
EMMANUEL BAPTIST CHURCH

| Contract. No | Drg. No | Revision | Scale | 1:50 | @A1 |
|--------------|----------|----------|-------|------|----------|
| 4868 | 2 | | By | SC | Date |
| | | | Chkd | HTL | MAY 2015 |

Drawing Title
EXISTING PLANS

LAWRENSON ASSOCIATES
Consulting Structural Engineers
Planning & Development Consultants

THE GLOBE
142 HARDSHAW ST. Telephone:(01744) 733446
ST. HELENS www.lawrensonassociates.co.uk
WA10 1JT E-mail:info@lawrensonassociates.co.uk